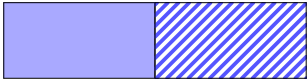

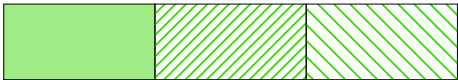
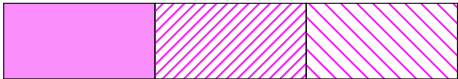
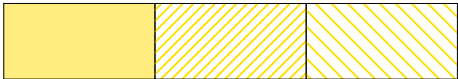
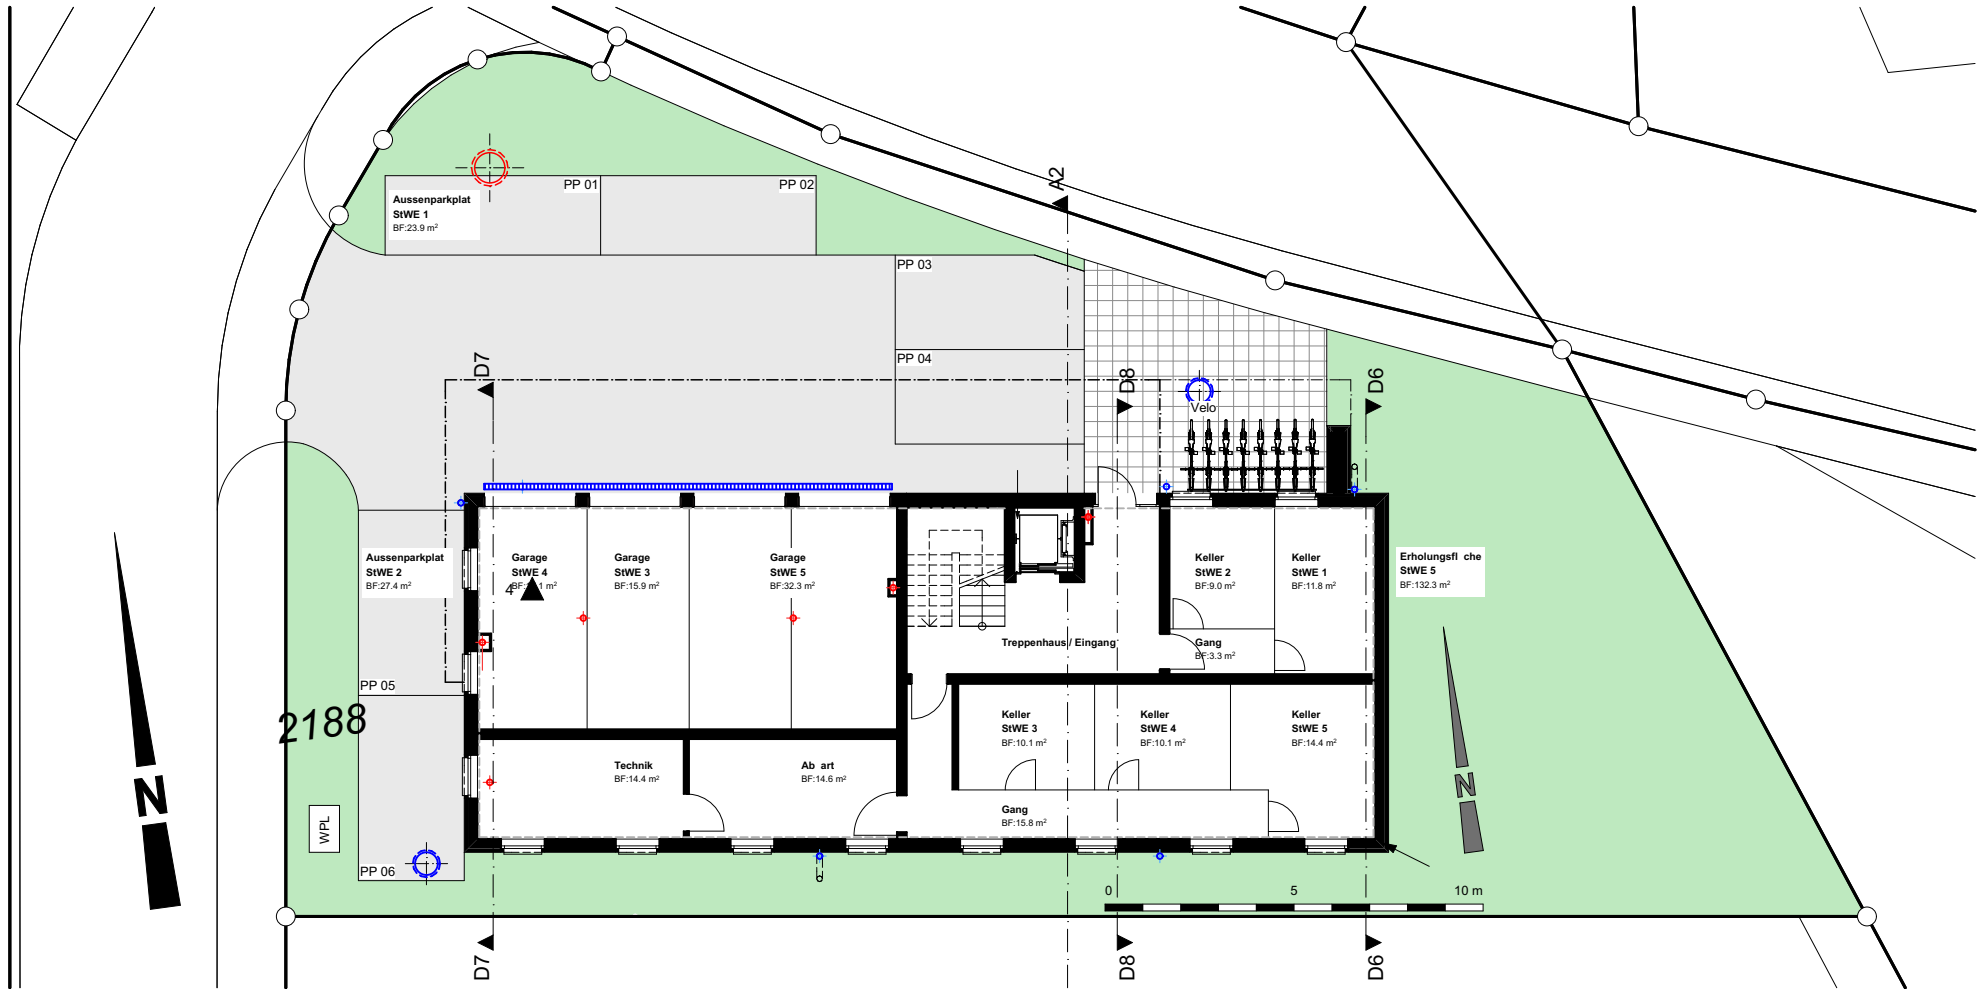
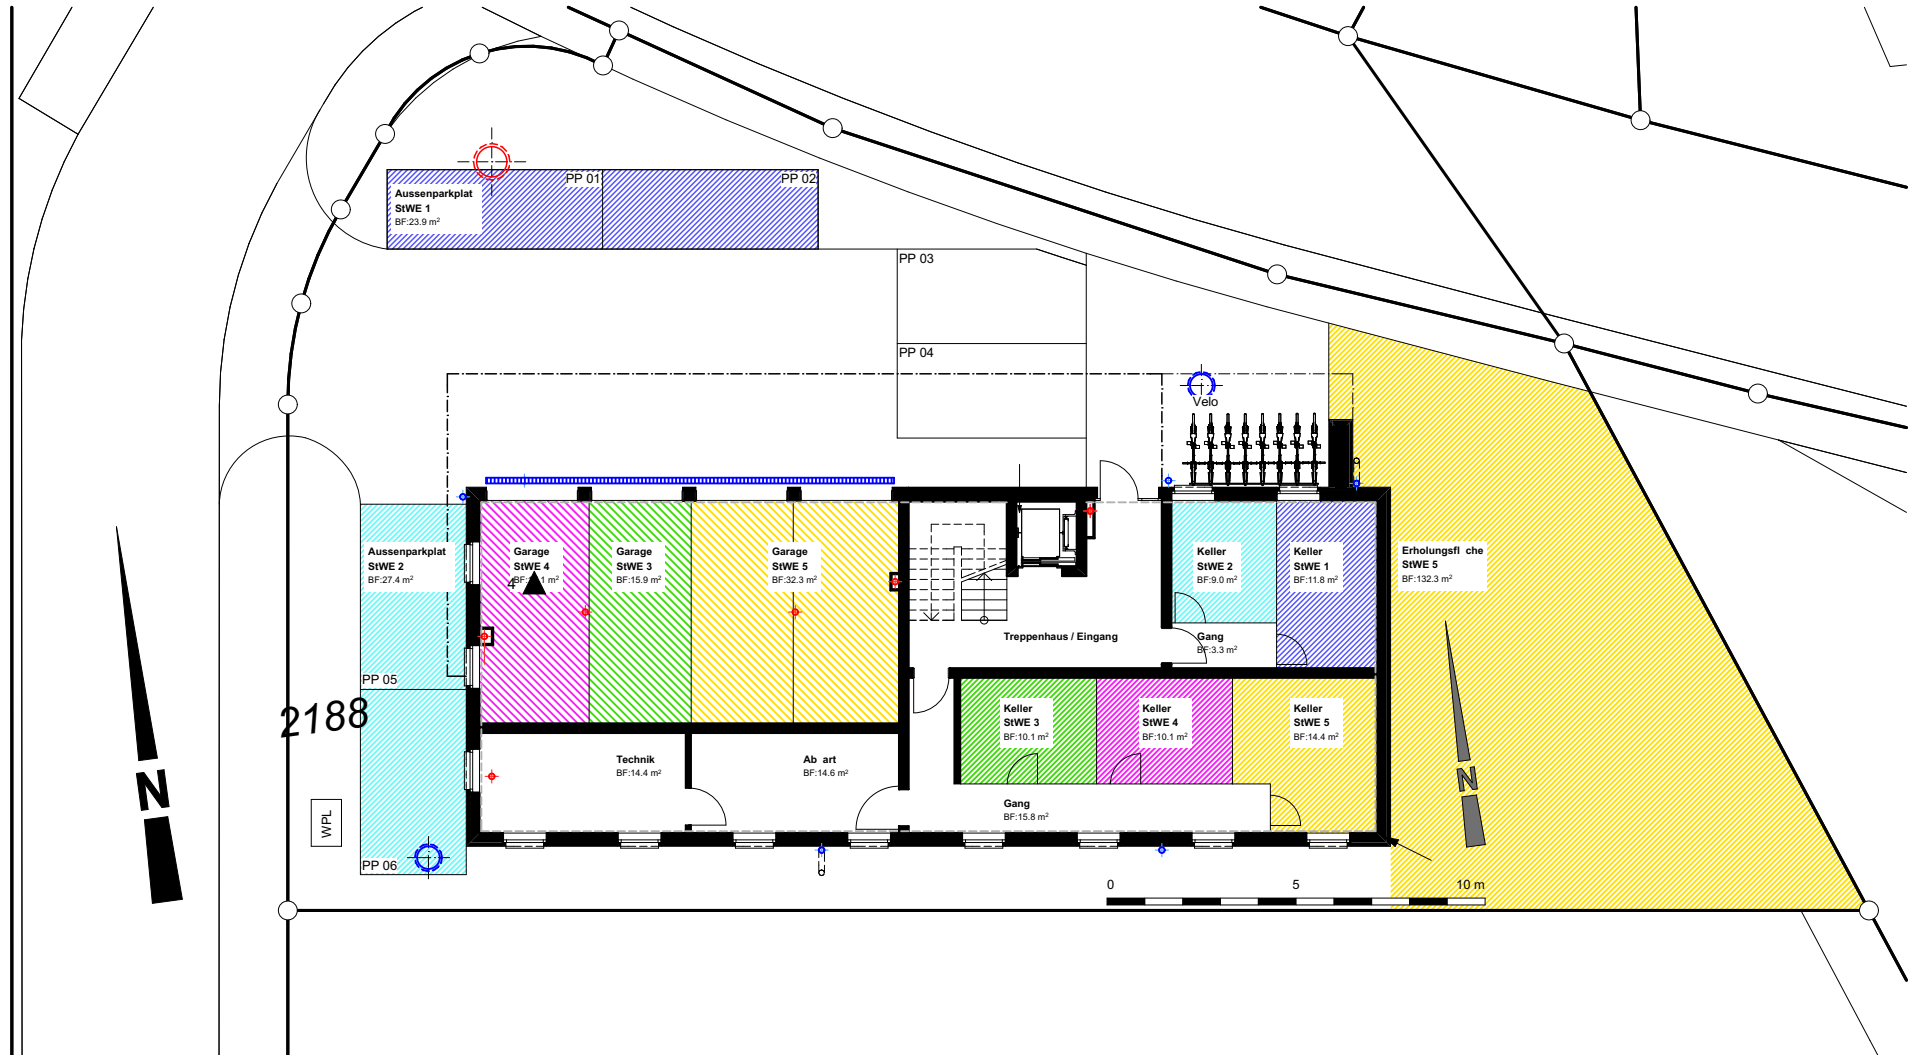



## StWE

---

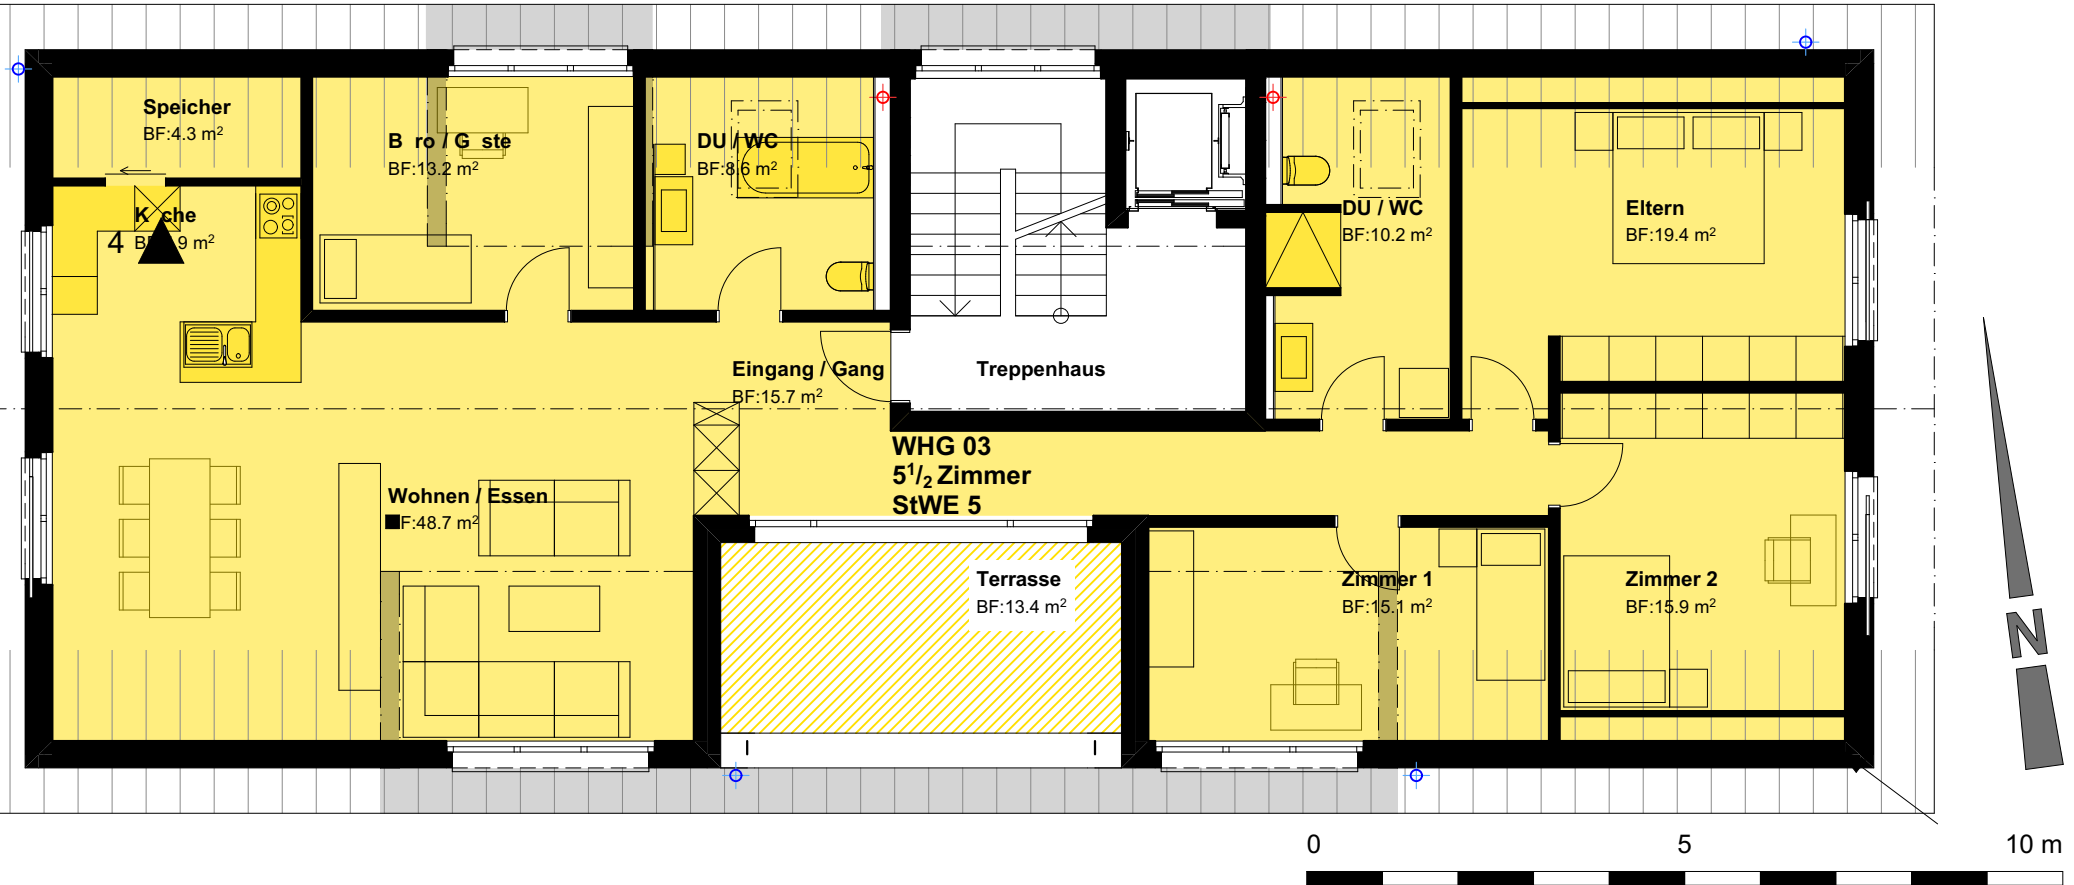1	Blau		Gewerbe 1 / Keller + Aussenparkplatz $144.6 \text{ m}^2 + 5.3 \text{ m}^2 + 3.6 \text{ m}^2 / 11.8 \text{ m}^2 + 23.9 \text{ m}^2$
2	Tyrkisblau		Gewerbe 2 / Keller + Aussenparkplatz + Terrasse $82.2 \text{ m}^2 + 4.6 \text{ m}^2 / 9.0 \text{ m}^2 + 27.4 \text{ m}^2 + 11.4 \text{ m}^2$
3	Grün		WHG 1 / Terrasse + Keller / Garage $99.2 \text{ m}^2 / 27.8 \text{ m}^2 + 11.6 \text{ m}^2 + 10.1 \text{ m}^2 / 15.9 \text{ m}^2$
4	Lilla		WHG 2 / Terrasse + Keller / Garage $69.1 \text{ m}^2 / 9.4 \text{ m}^2 + 8.6 \text{ m}^2 + 10.1 \text{ m}^2 / 17.1 \text{ m}^2$
5	Gelb		WHG 3 / Terrasse + Keller + Erholungsfläche/ Garage $168.4 \text{ m}^2 / 14.4 \text{ m}^2 + 13.4 \text{ m}^2 + 132.3 \text{ m}^2 / 32.3 \text{ m}^2$







# Schnitt A

18.01.2016 rev. 04.05.2016 Mst. 1:100

# Beleg 6

